



PROPOSED

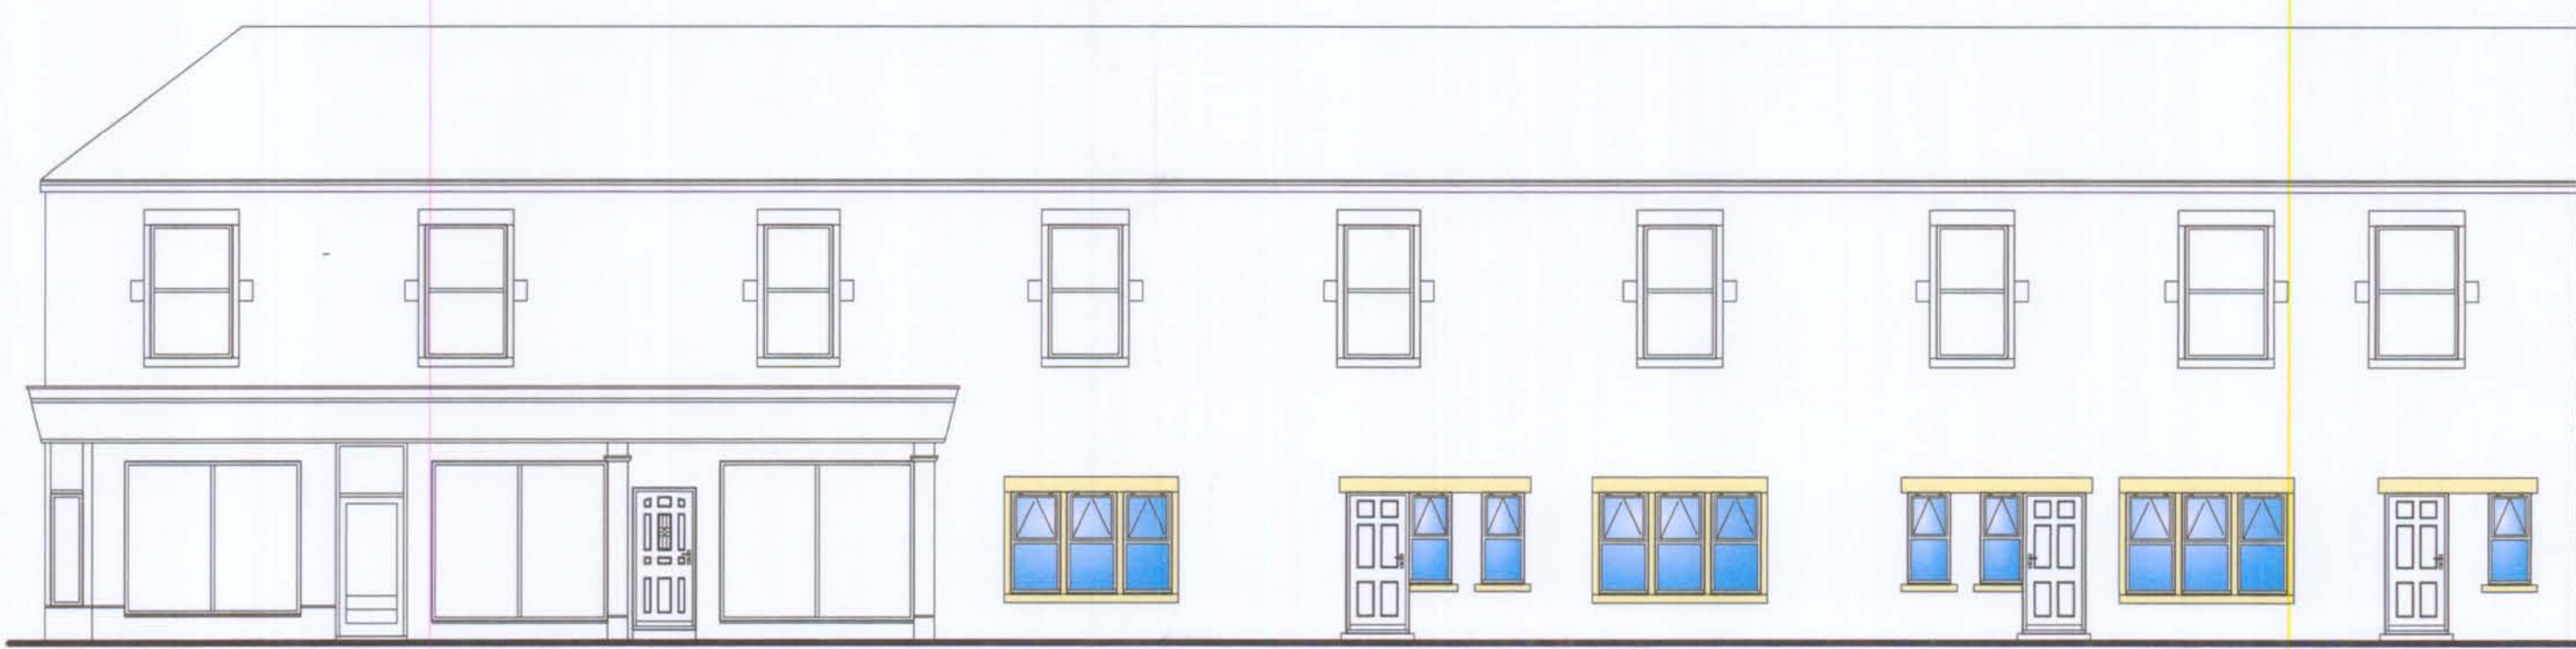


Front Elevation




Rear Elevation

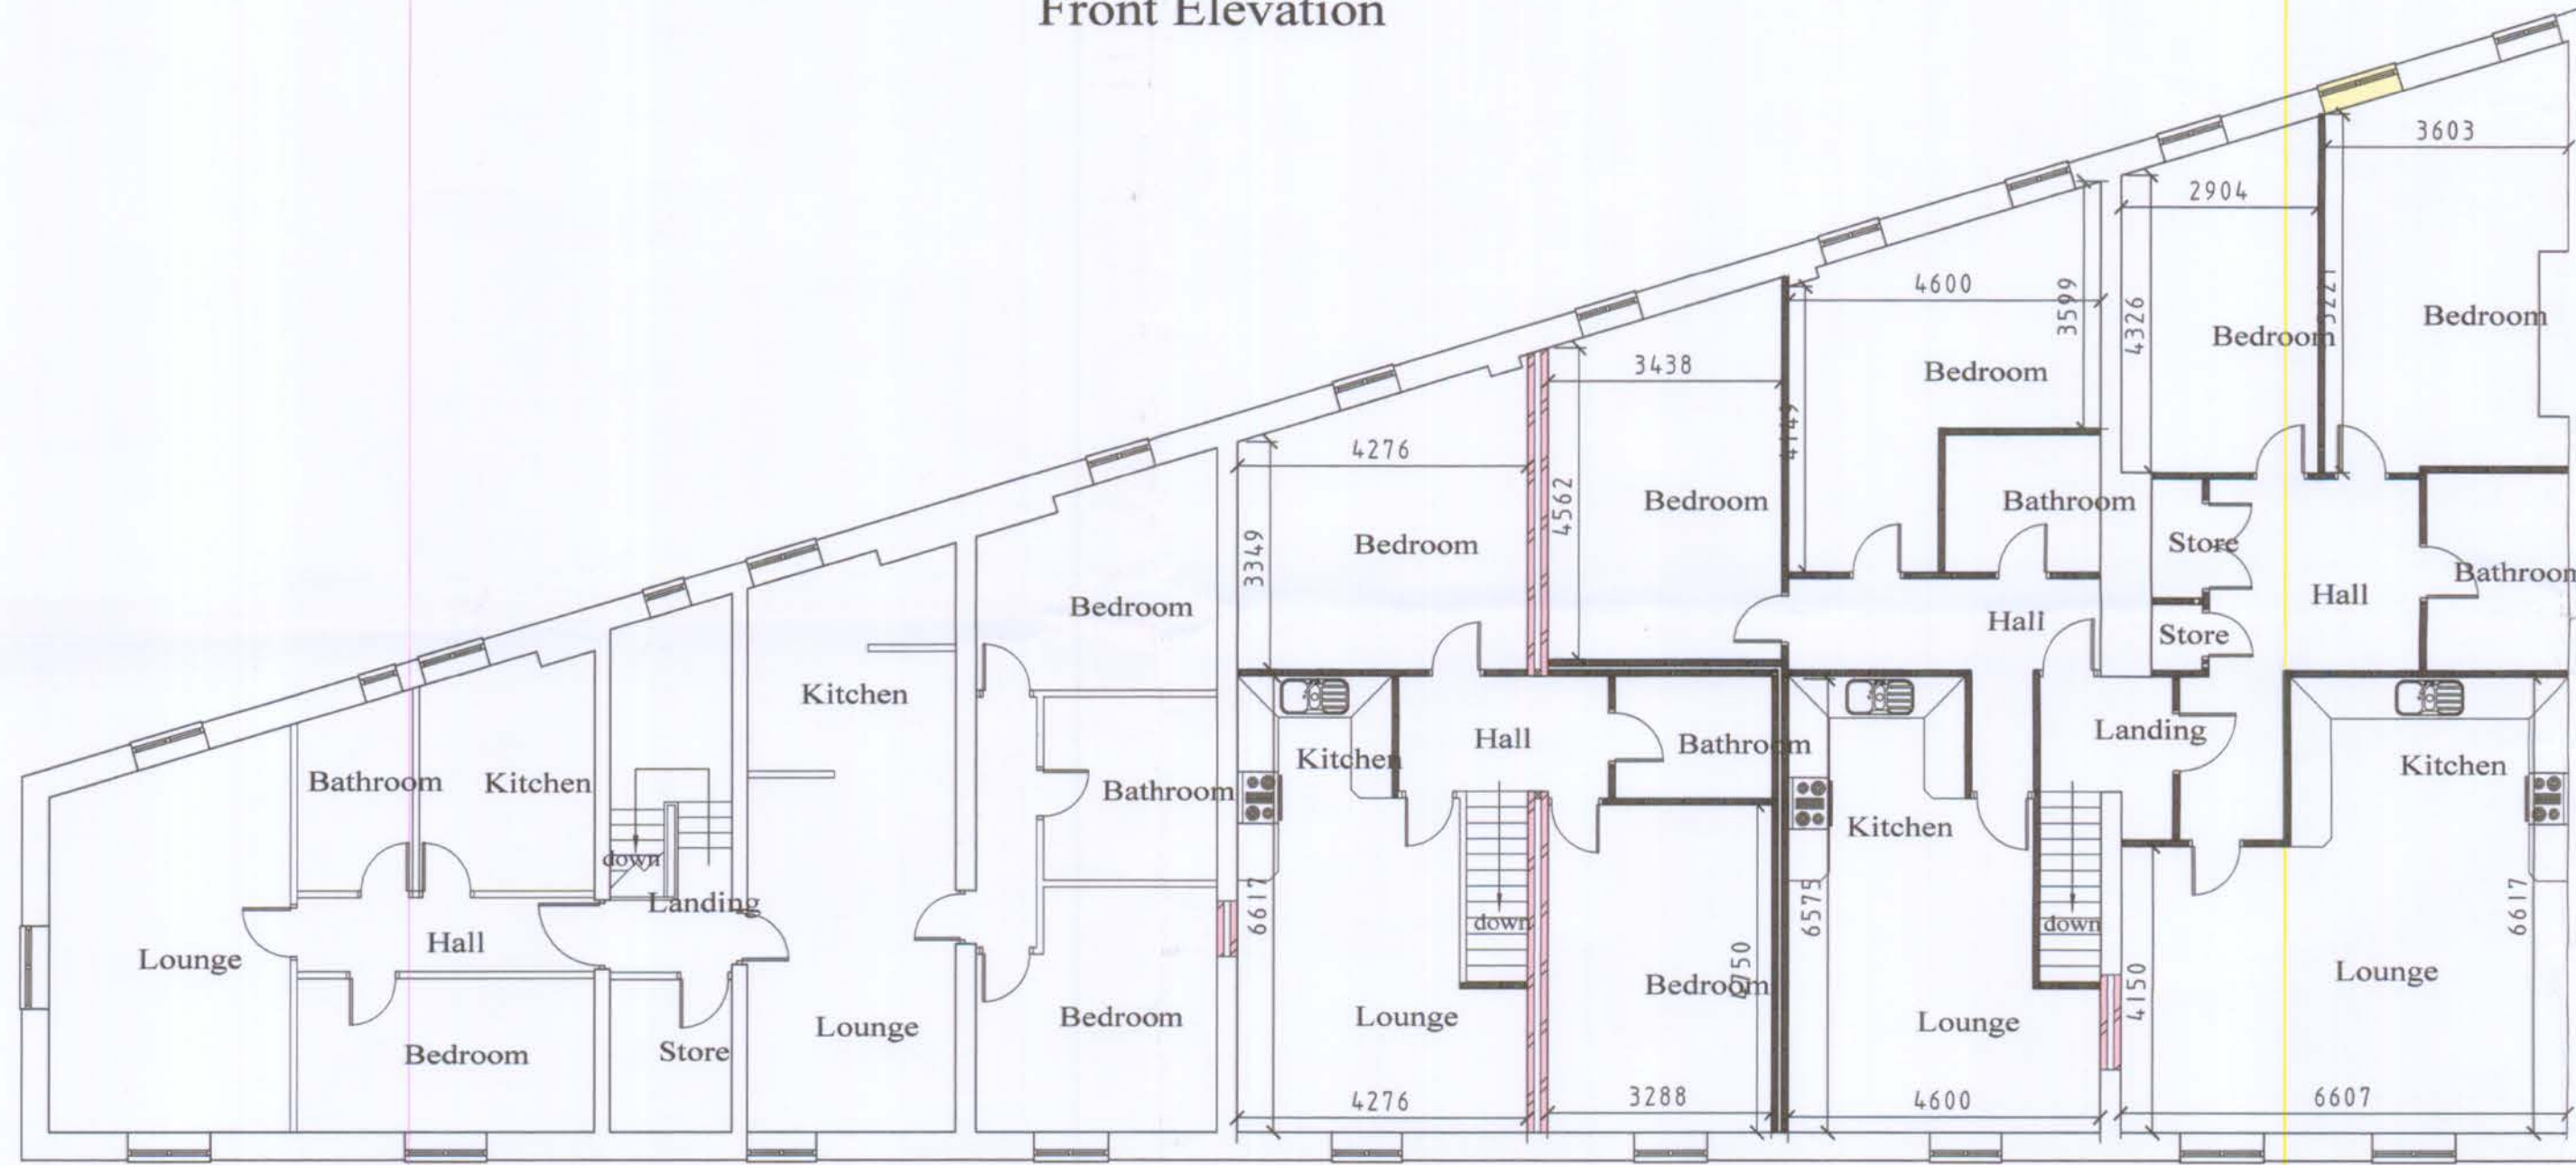

First Floor Plan

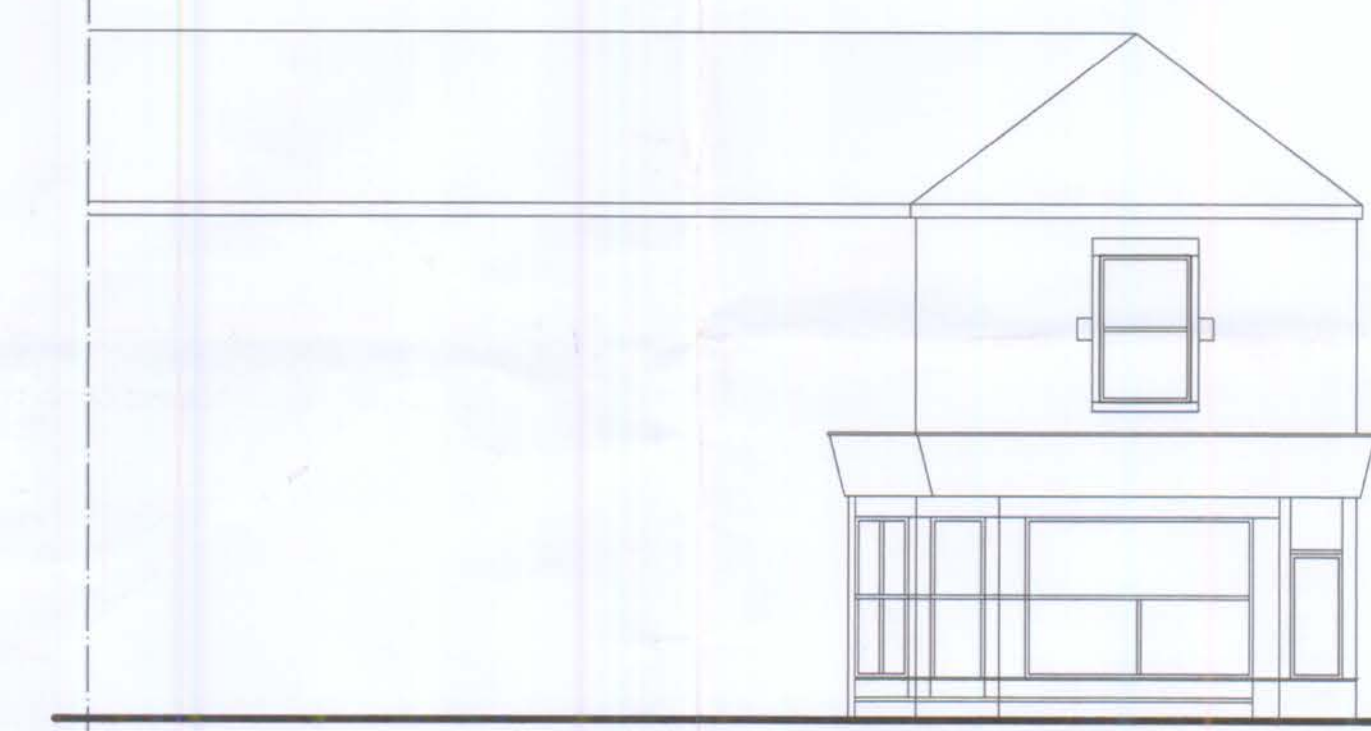

Side Elevation

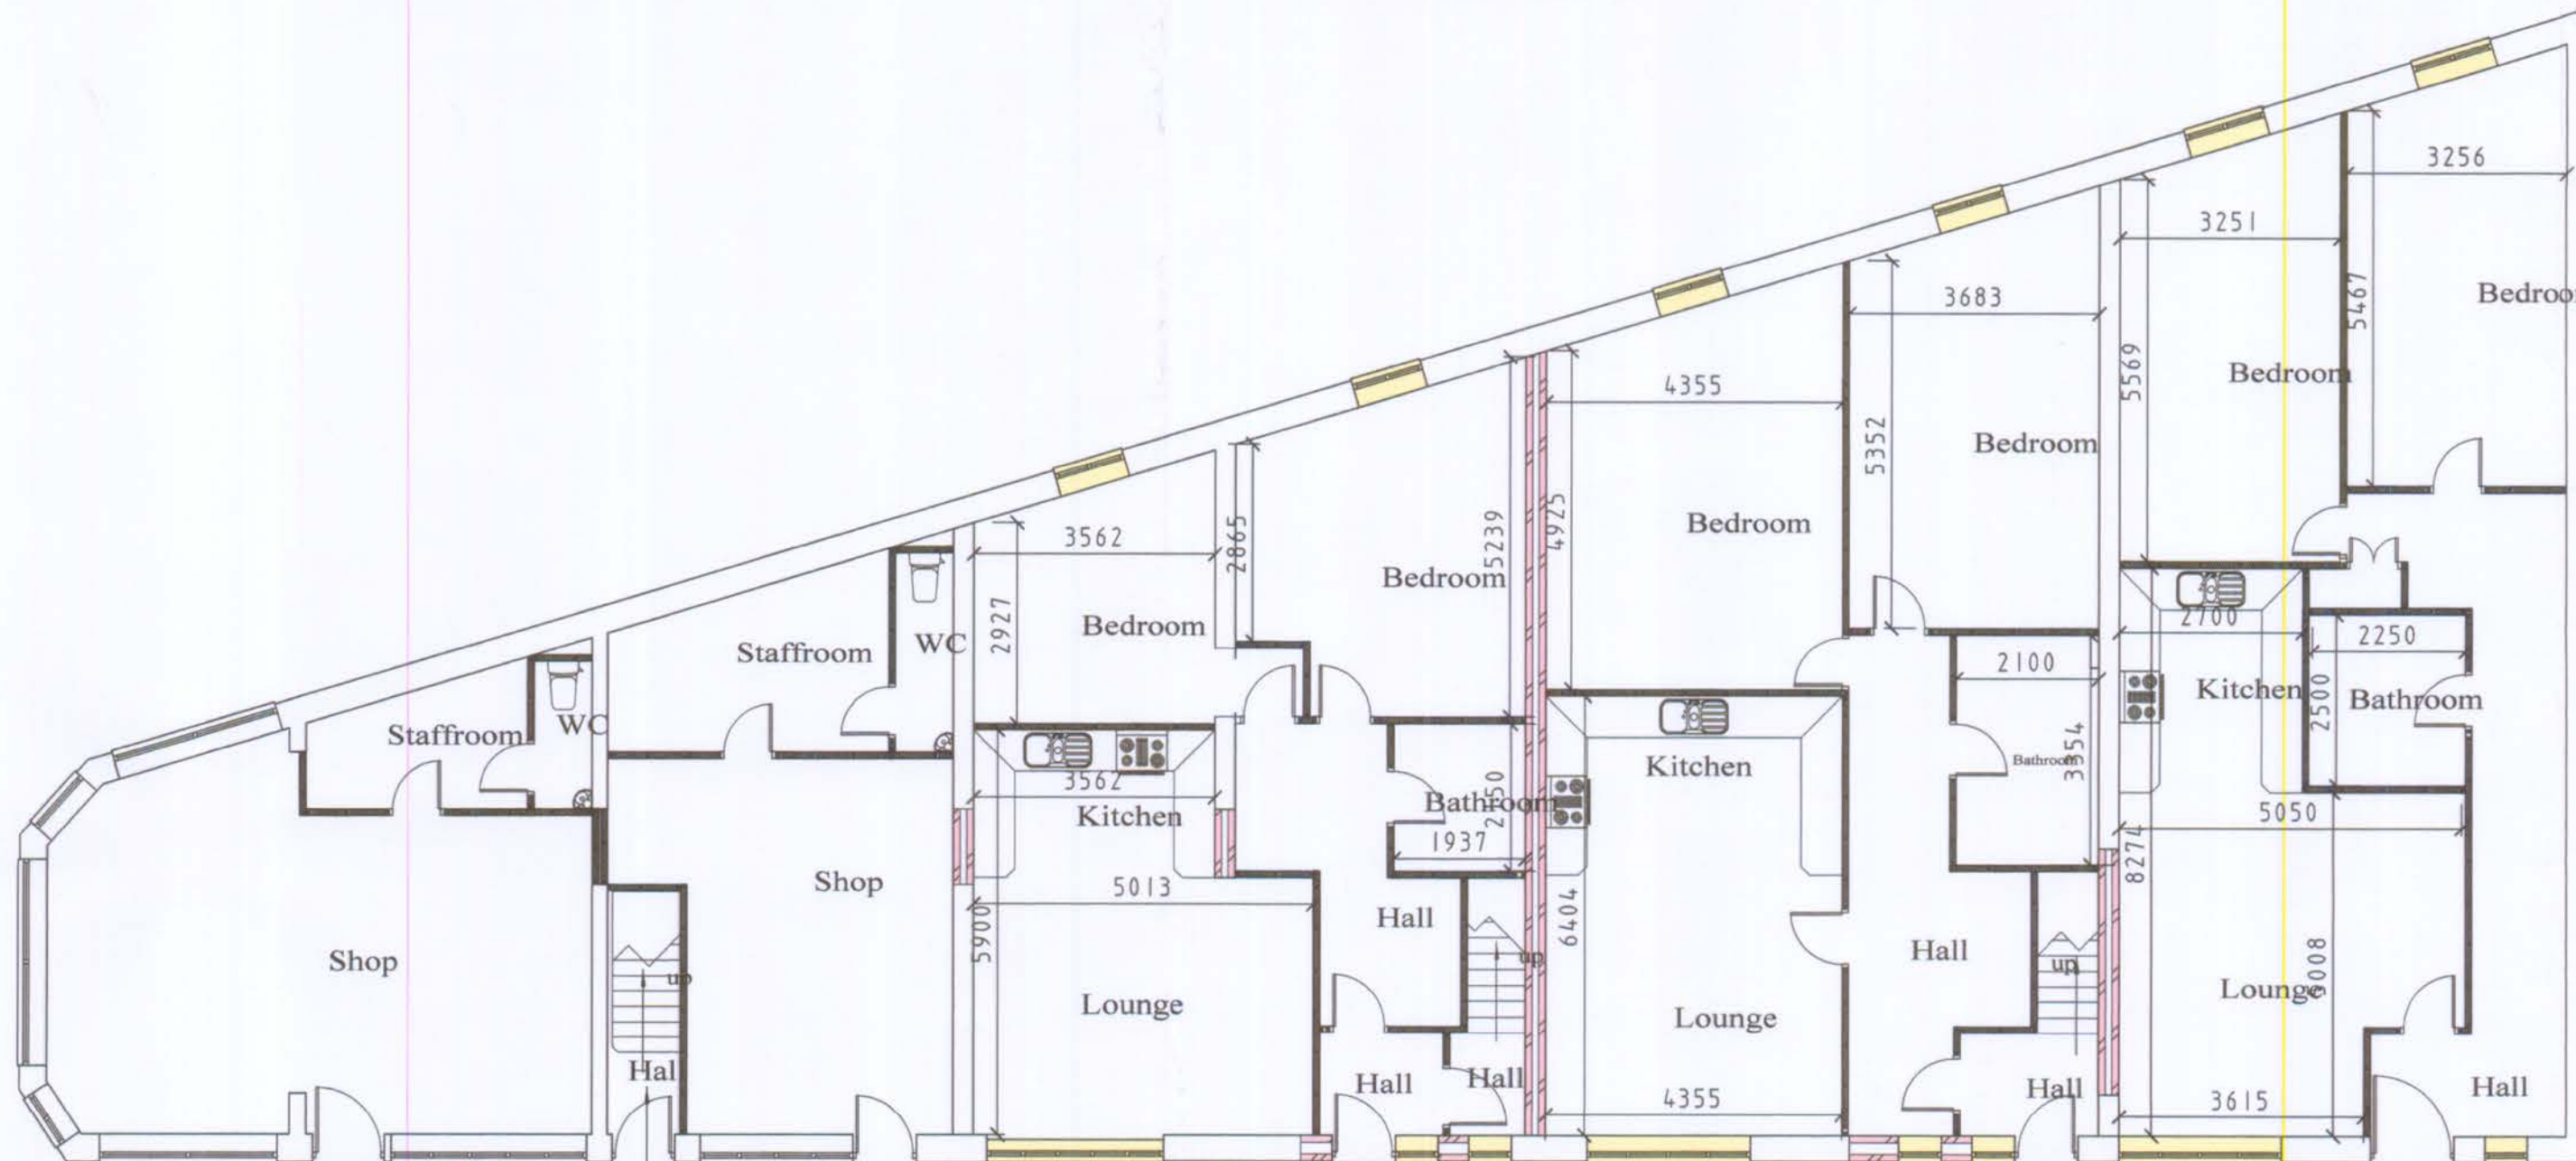

Entrance off Lines Street

Ground Floor Plan

Client
Browns Carpets & Furnishers

Job Title
4 Lines Street
Morecambe
LA4 5ES

Drawing Title
Proposed Conversion from Shop
with Storage over to 2 x Lock-up
Shops with 3 Ground Floor Flats
and 3 First Floor Flats

Scale
1:100

Date
BPS

Drawn by
BPS

Drng. No.
Rev.

Note:-
The Owner, should they need to do so, must abide by the
Construction Design and Management Regulations 2015.
It is the Clients Responsibility to appoint a Planning
Supervisor on projects that require compliance with the CDM
Regulations prior to on site work commencing.

Building Plan Services
Comprehensive planning & design services

43 ST. JOHNS ROAD, HEYSHAM, LA3 1EX
TEL: (01524) 415208 FAX: (01524) 423106 MOBILE: 07748 151525
E-MAIL: Buildingplanserv@aol.com