



EXISTING

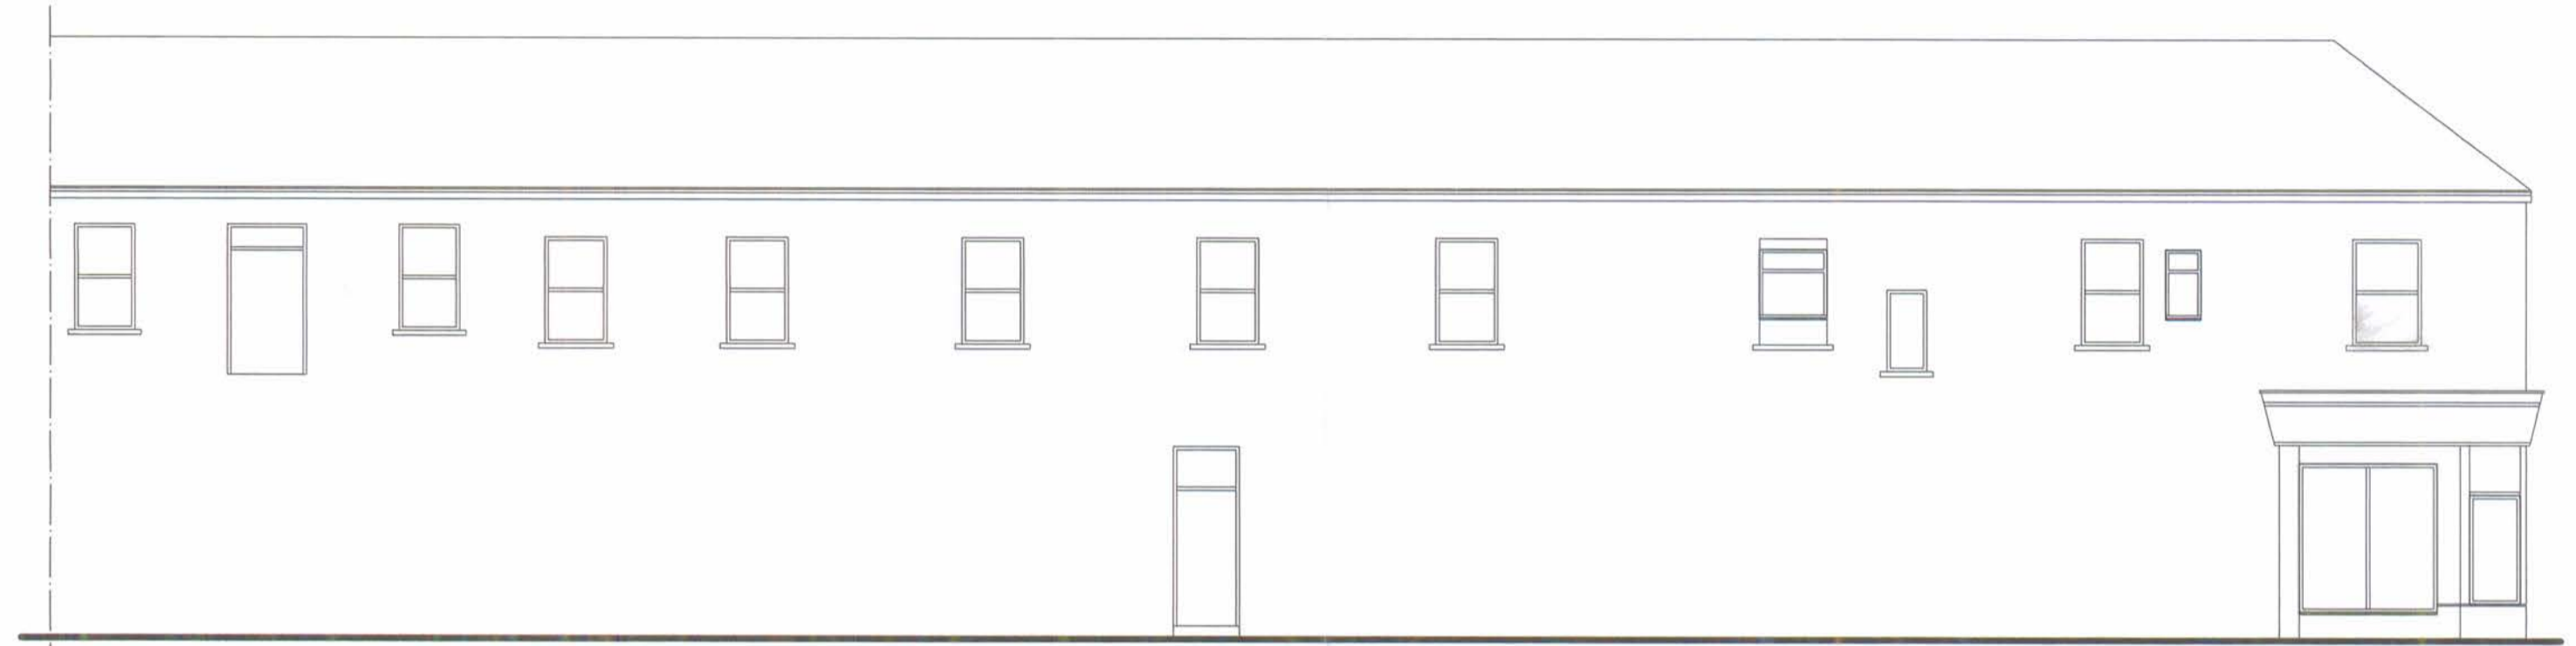

Front Elevation




Rear Elevation

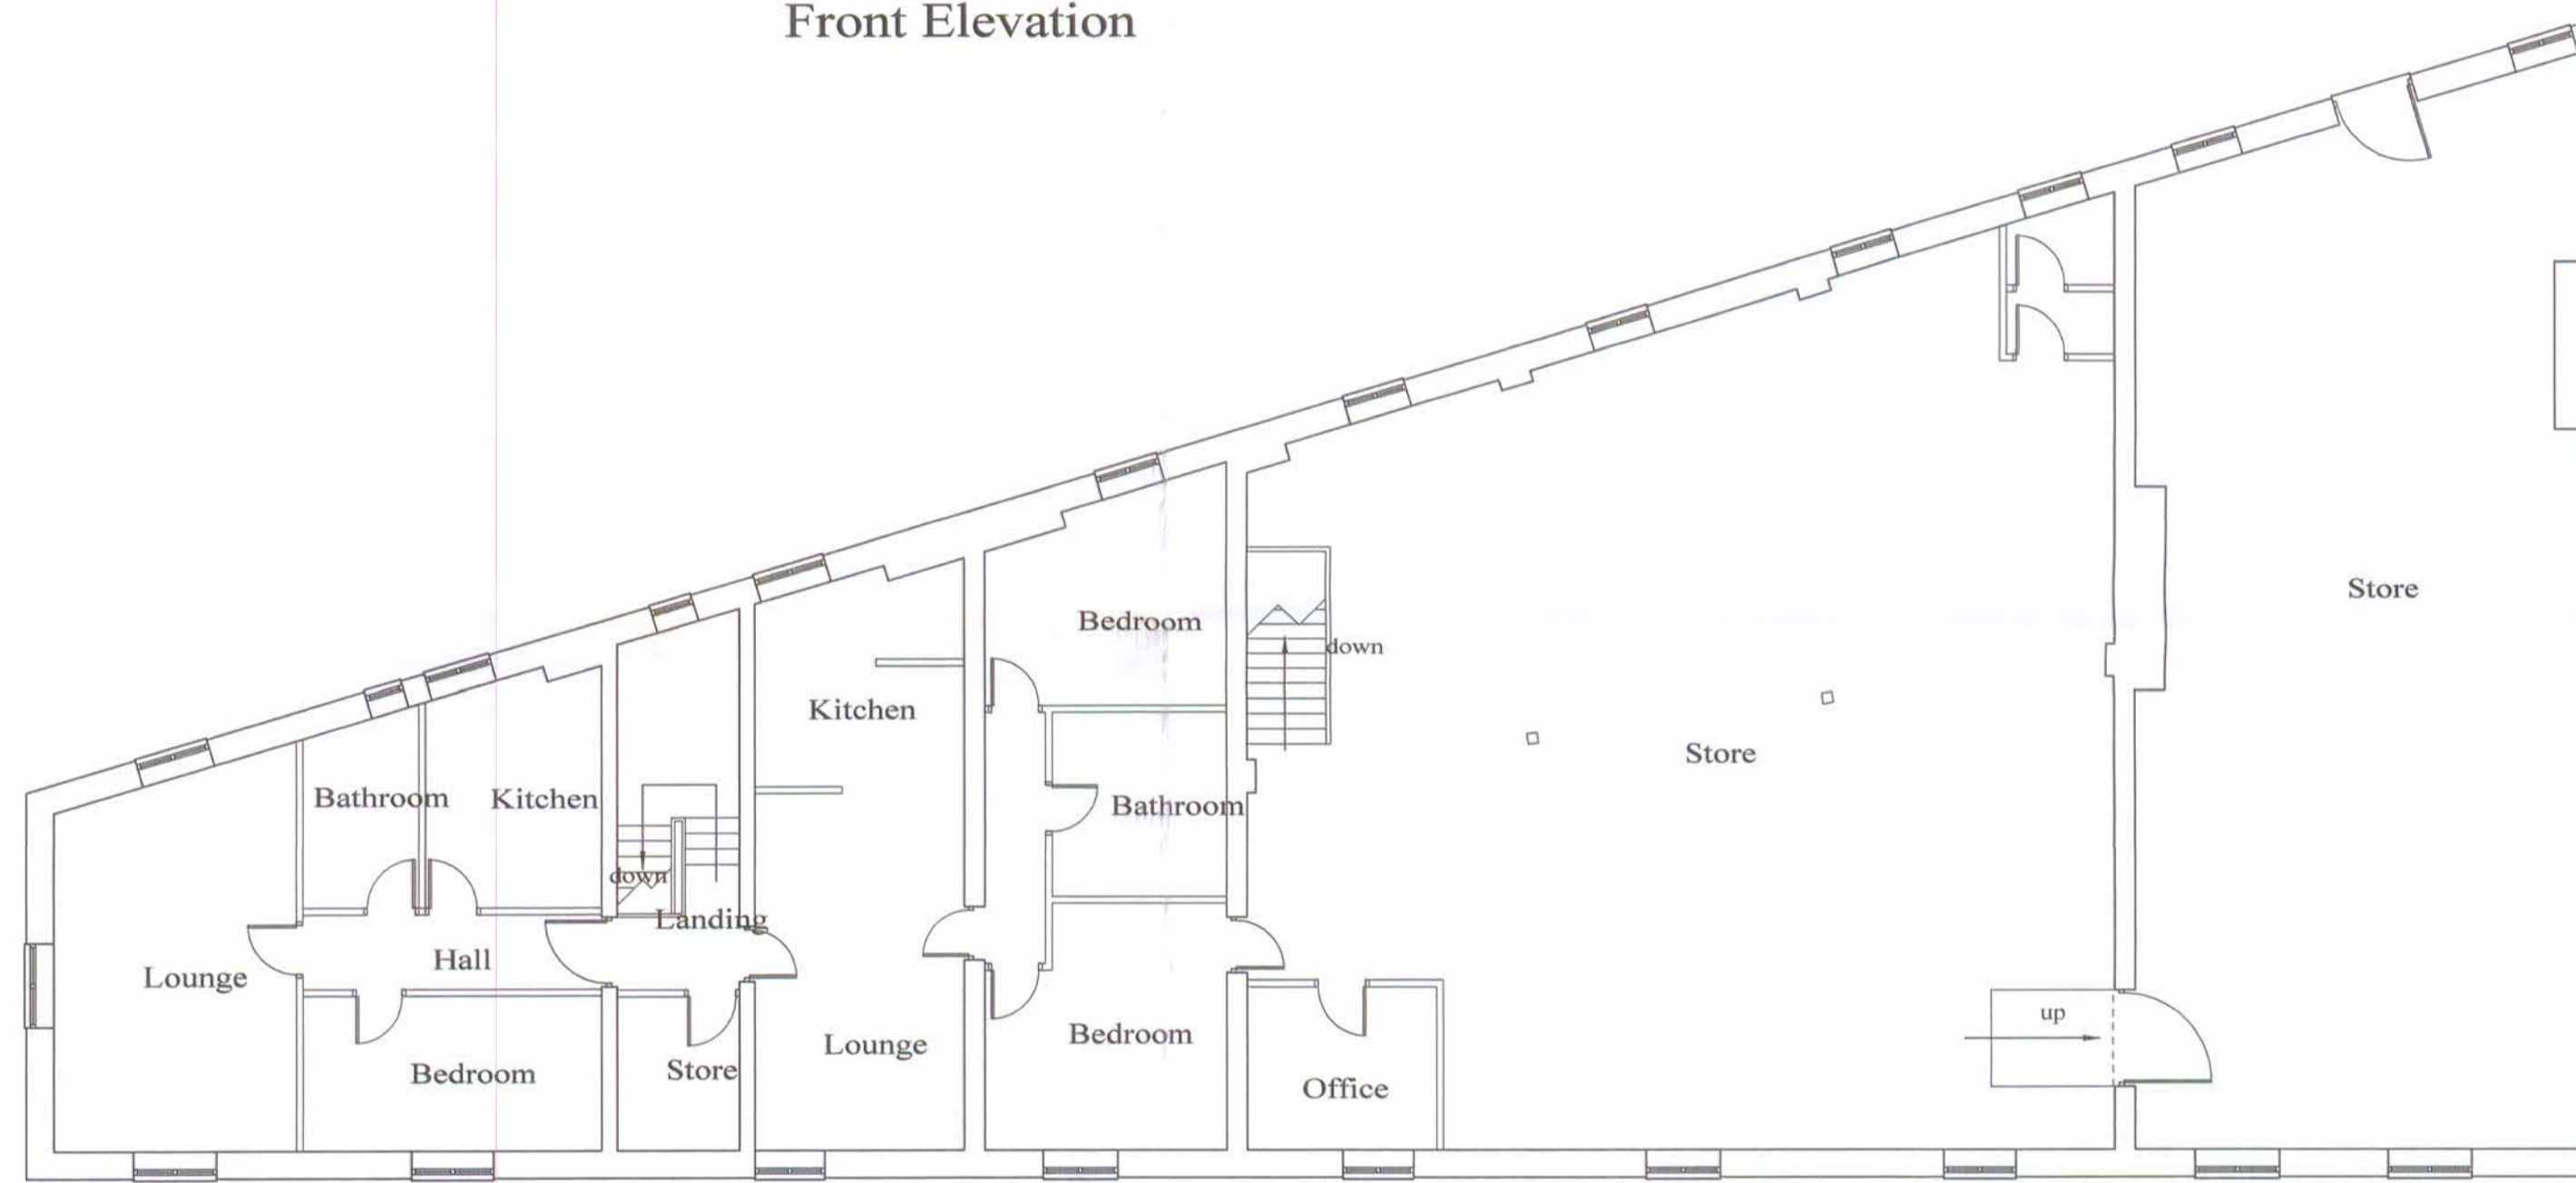

First Floor Plan



Side Elevation

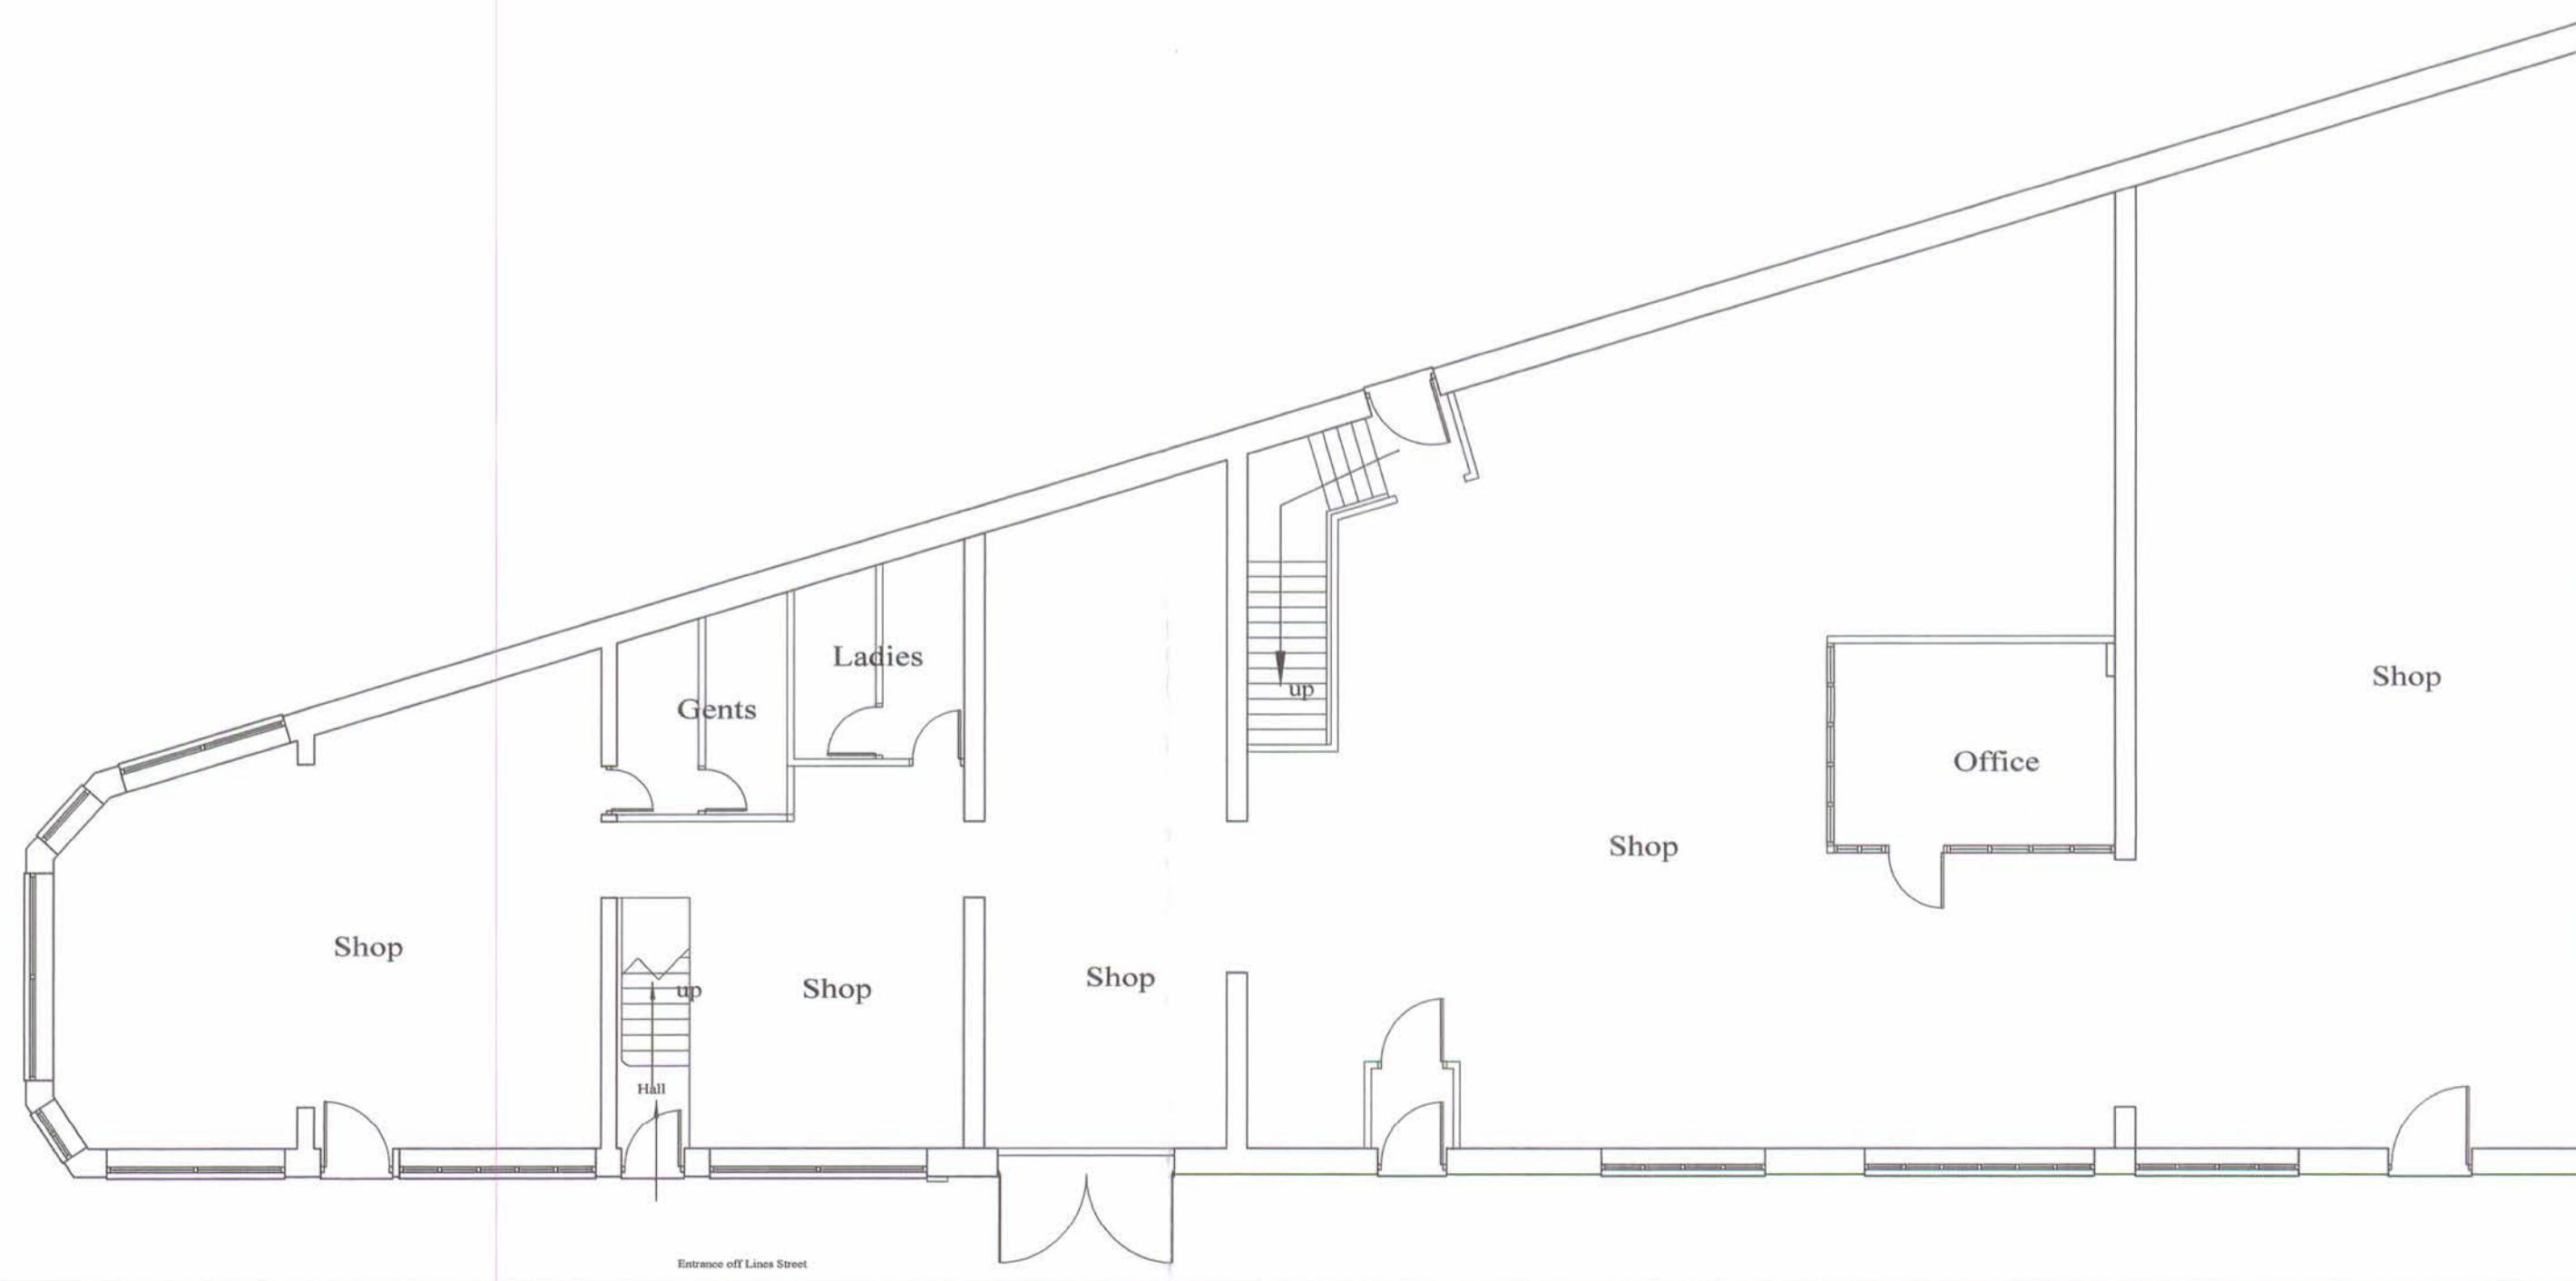

Site Plan 1:500

Location Plan 1:1250

Client	
Browns Carpets & Furnishers	
Job Title	
4 Lines Street Morecambe LA4 5ES	
Drawing Title	
Proposed Conversion from Shop with Storage over to 2 x Lock-up Shops with 3 Ground Floor Flats and 3 First Floor Flats	
Scale	
1:100	
Date	Drawn by
BPS	BPS
Dwg. No.	Rev.
<p>Note: The Owner, should they need to do so, must abide by the Construction Design and Management Regulations 2015. It is the Clients Responsibility to appoint a Planning Supervisor on projects that require compliance with the Regulations prior to on site work commencing.</p>	
<p>Building Plan Services Comprehensive planning & design services 43 ST. JOHNS ROAD, HEYSHAM, LA3 1EX TEL: (01524) 415208 FAX: (01524) 423106 MOBILE: 07748 151525 E-MAIL: Buildingplanserv@aol.com</p>	